

Hayfield Road
On street parking

Cholmondeley Road
On street parking

Existing Building

Proposed Retail Store 2500sq ft gross area

Store Parking


Existing Crossover

Existing Crossover

Boundary Line

New Footpath

Lancaster Road

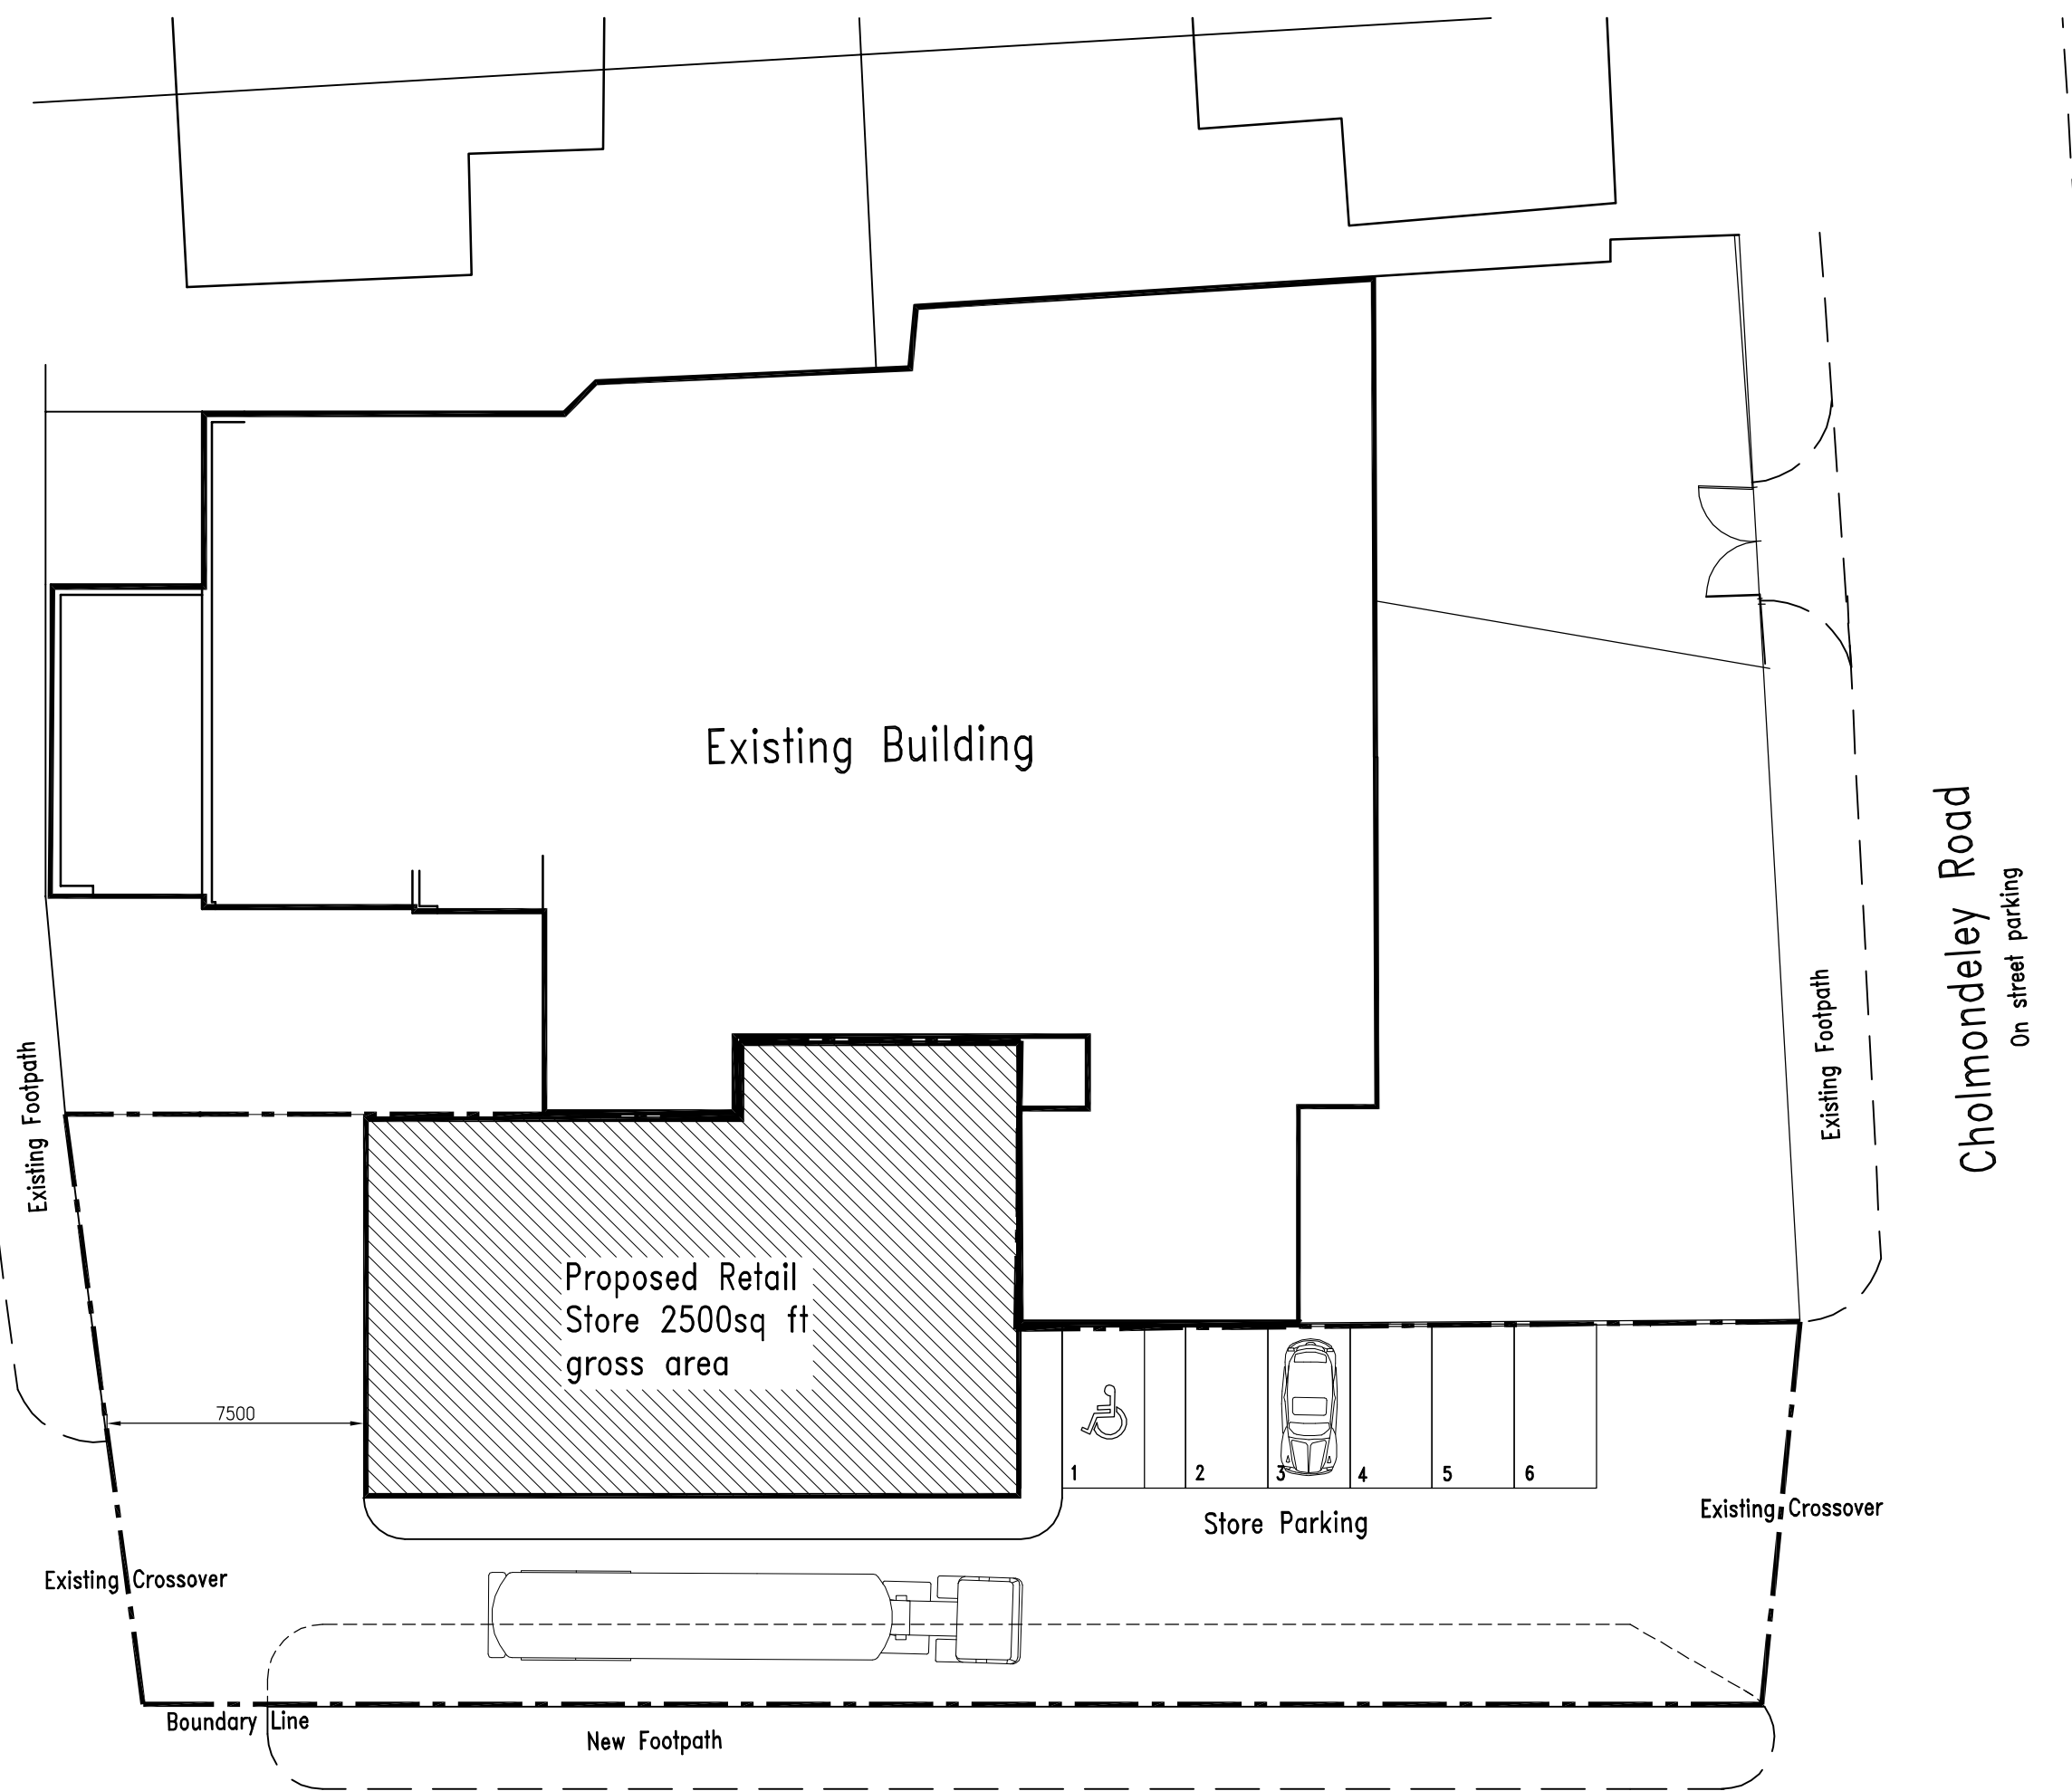

Rev	Date
This drawing is copyright of Plan.It. Designs and should not be reproduced without written permission. All dimensions and levels should be verified on site before commencement of works and Plan.It. Designs should be notified of any discrepancies.	

PLAN.IT DESIGNS
architectural services ltd.
Tel 1 Fax: 01756 752741 6 Homecroft, Threshfield, Skipton,
e: enquiries@planitdesigns.co.uk North Yorkshire, BD23 5HW

Client	Manhattan Corporation Ltd		
Project	Light Oaks Garage, Lancaster Road Salford, Manchester		
Drawing	Proposed Site Plan 3		
Date	Sept 2005	Scale	1:100 ● A1 1:200 ● A3
Drawn By	MAP	Drawing No.	616\06